



FACHADAS

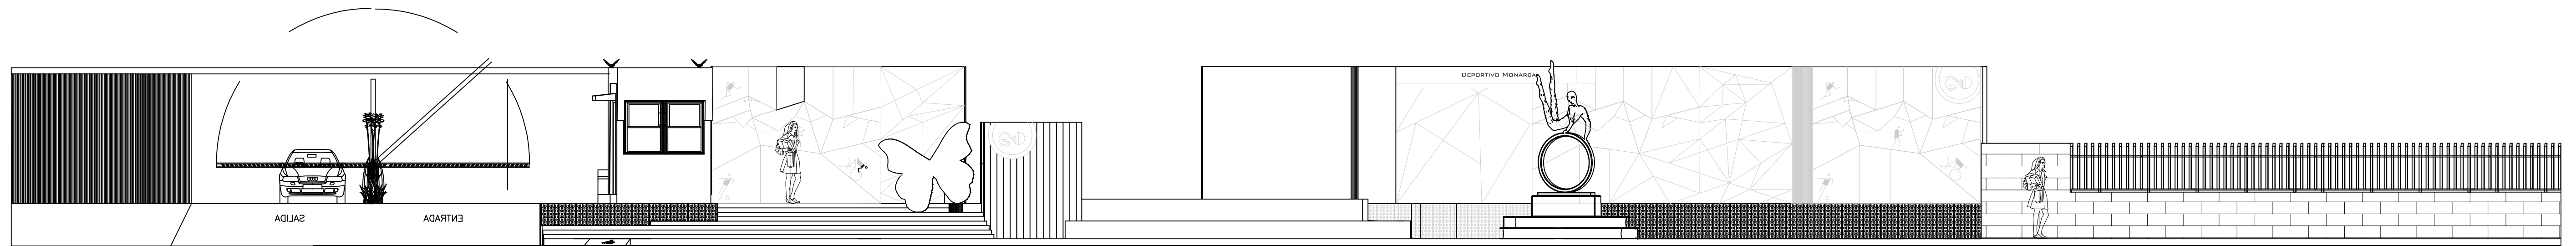

Fachada Norte

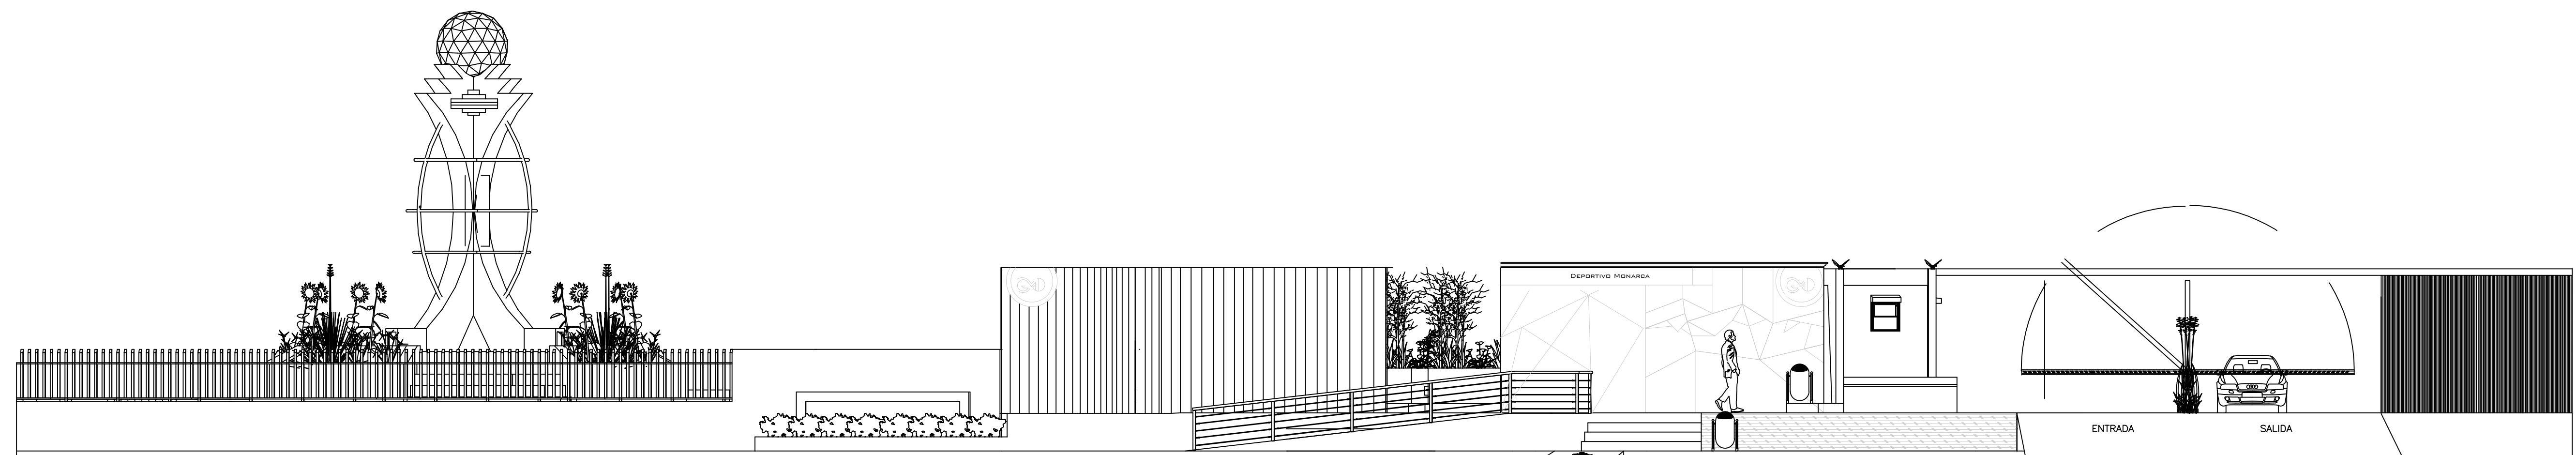

Fachada Sur